




- ALL STEEL CONSTRUCTION
- AVAILABLE IN 2 FT. AND 4 FT. LENGTHS
- MATCHING 462 / 464 SUPPLY DIFFUSERS AVAILABLE
- FACE CAN BE EASILY REMOVED
- FINISH: WHITE (W) OR GOLDEN SAND (GS) ENAMEL

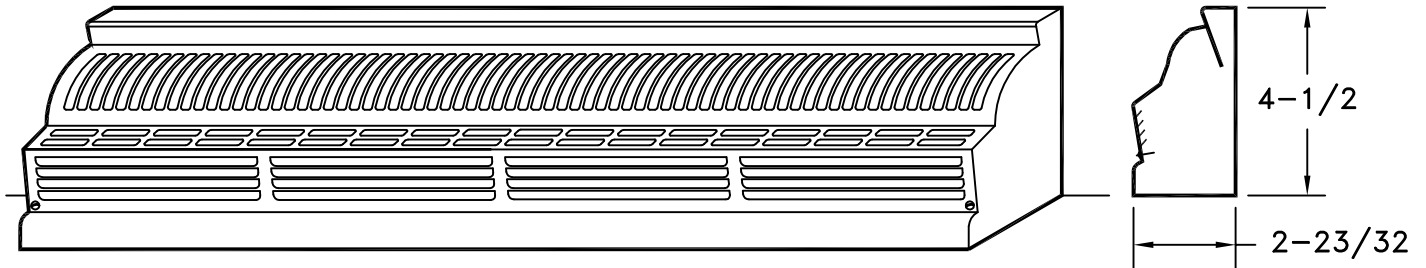

NO. 472 SHOWN

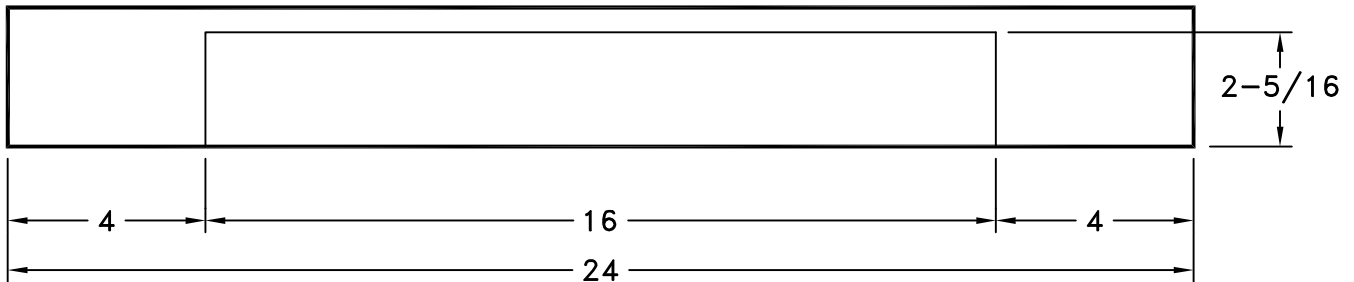

BOTTOM VIEW OF NO. 472

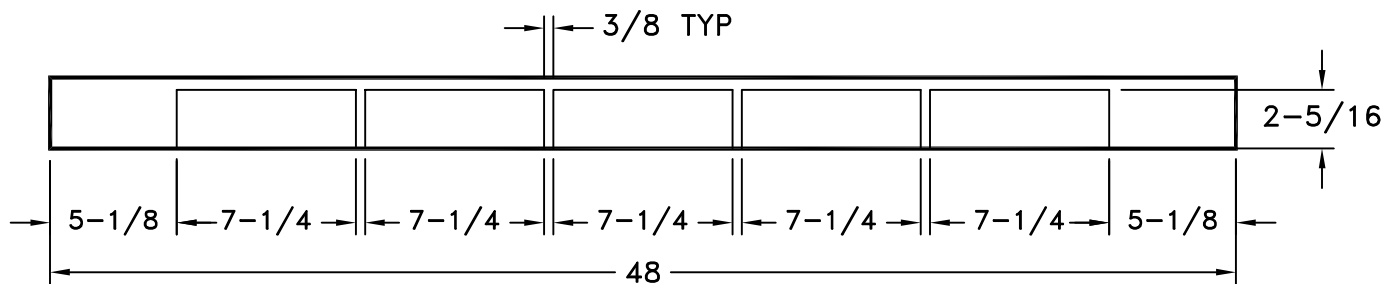

BOTTOM VIEW OF NO. 474

JOB NAME: _____	SUBMITTED BY: _____	DATE: 5/5/08	SD-2022
LOCATION: _____		472 / 474	
ARCHITECT: _____		Steel Baseboard	
ENGINEER: _____		Return Grille	
CONTRACTOR: _____			