


- ALL STEEL CONSTRUCTION
- IDEAL FOR BASEBOARD INSTALLATIONS
- 1/3 INCH SPACED FINN SET AT 20 DEGREES
- MINIMUM SIZE = 10 X 6
- MAXIMUM SIZE = 30 X 8
- FINISH: WHITE (W) ENAMEL

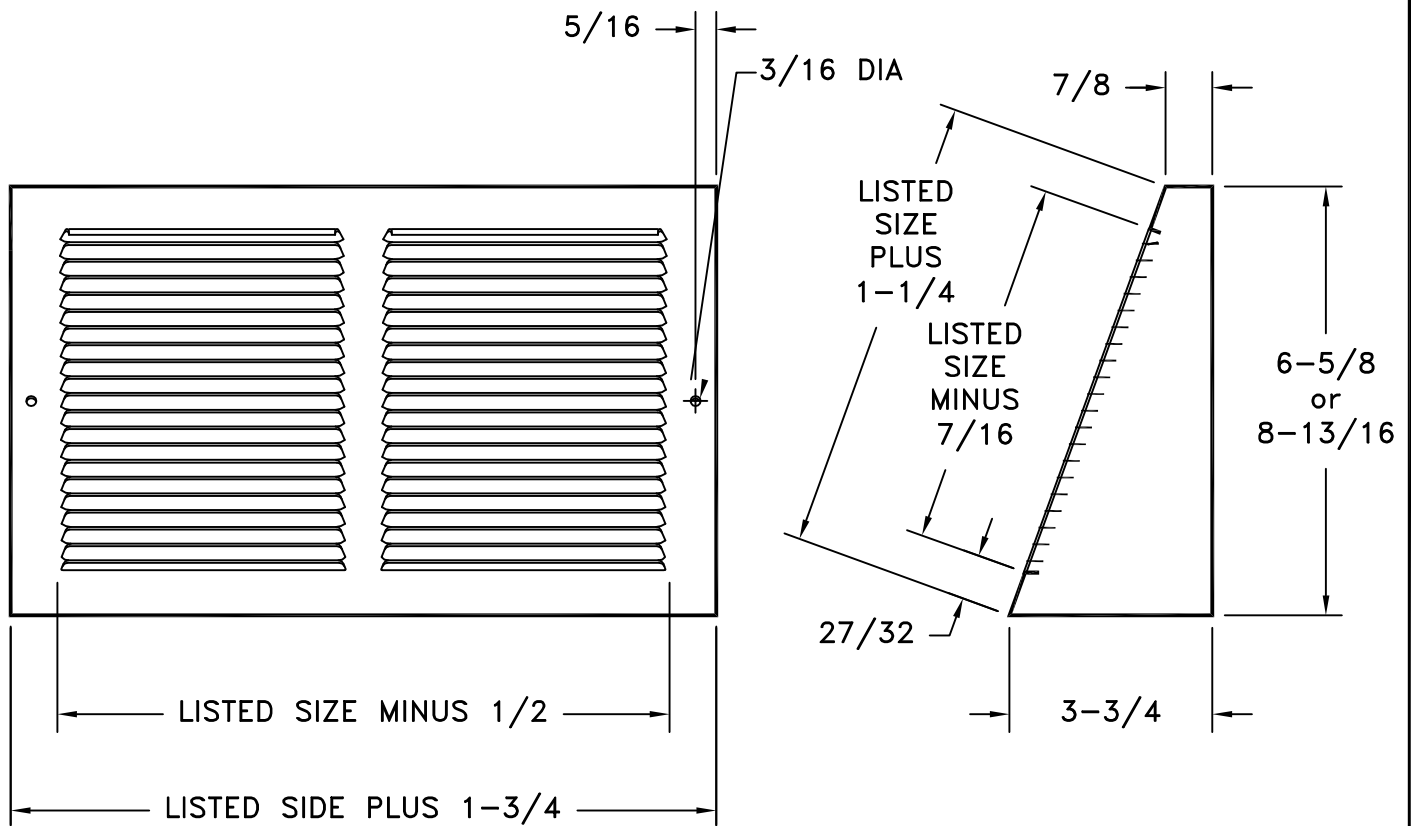

JOB NAME: _____	SUBMITTED BY: _____	DATE: 5/6/08	SD-2029
LOCATION: _____		658 Return Grille	
ARCHITECT: _____			
ENGINEER: _____			
CONTRACTOR: _____			